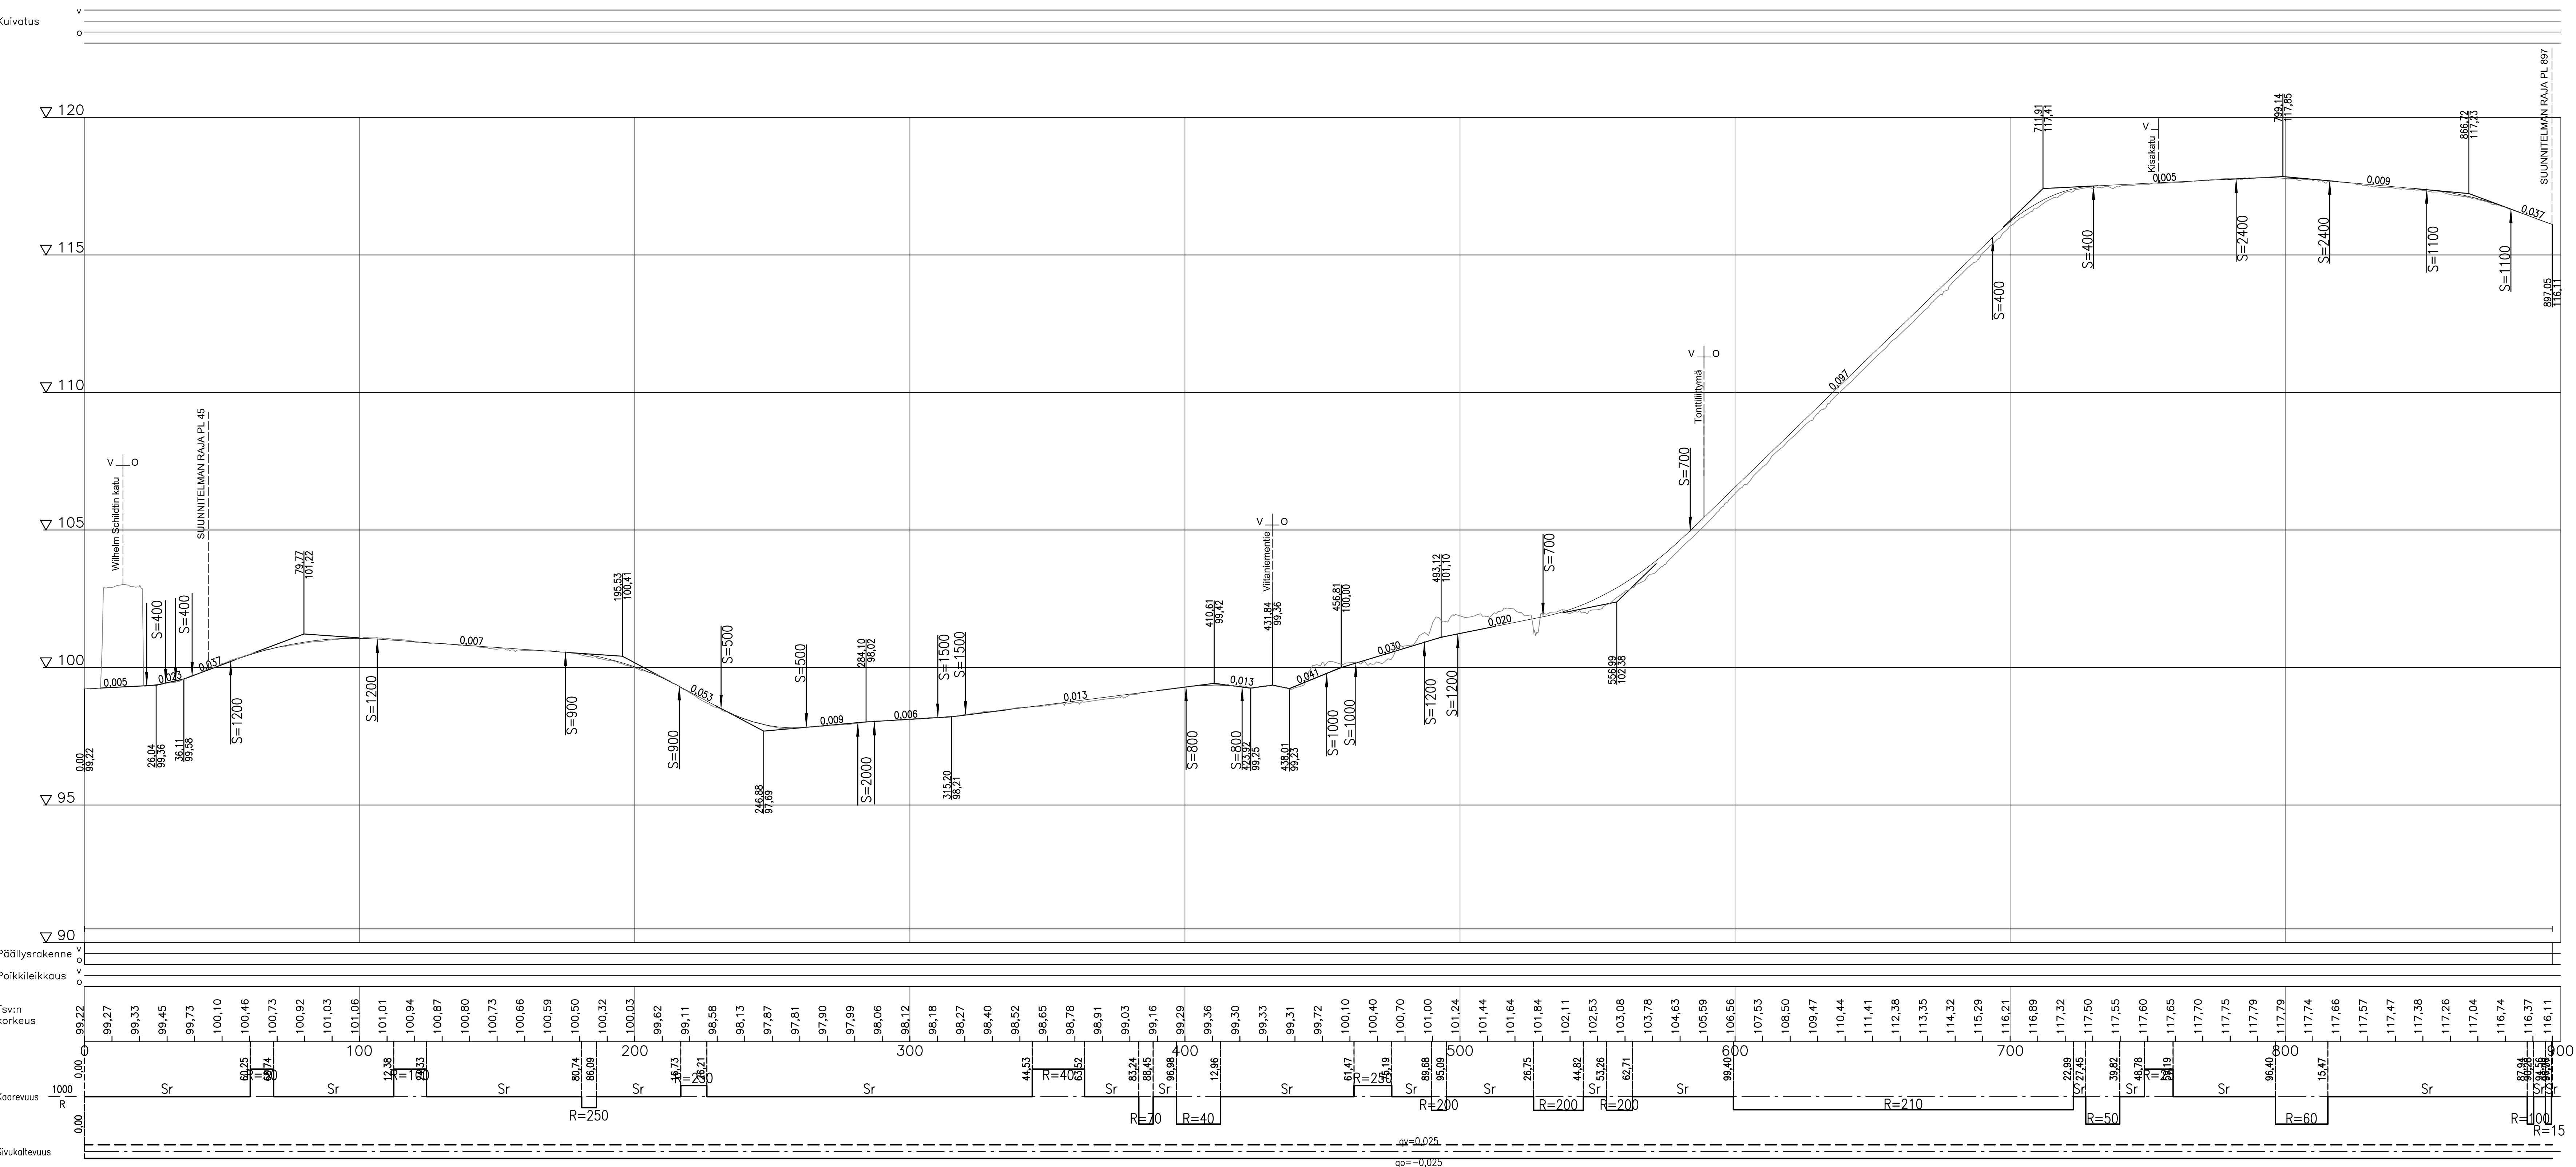


J1_Nisulankatu_jkpp2_ml

[illegible]